
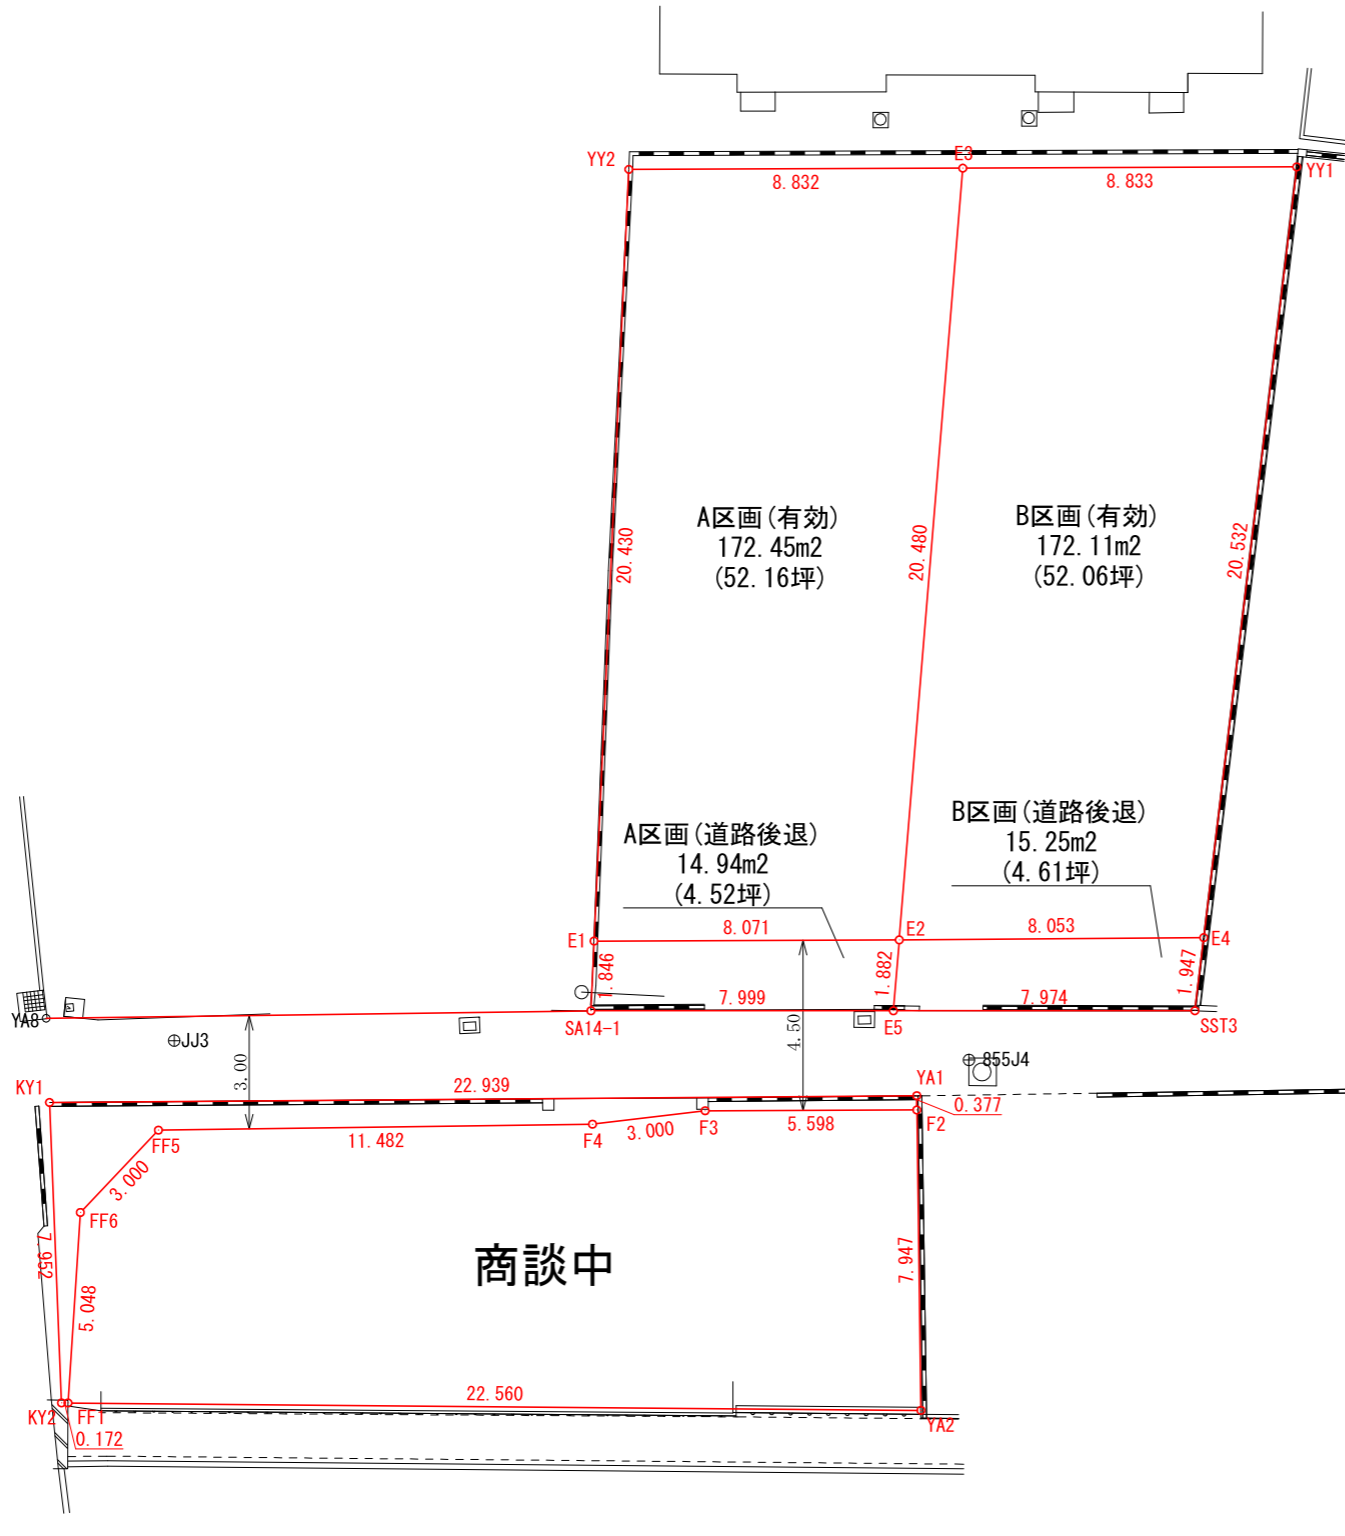


平面図

(S=1/200)

所在：今治市河南町三丁目

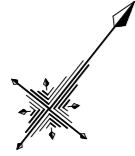

求積表

地番	1 A区画(有効)			
N0	Xn	Yn	Yn+1-Yn-1	Xn · (Yn+1-Yn-1)
E1	116383.393	-46929.218	-18.273	-2126673.740289
YY2	116399.948	-46941.190	-5.076	-590846.136048
E3	116405.466	-46934.294	18.273	2127077.080218
E2	116388.437	-46922.917	5.076	590787.706212
合計				344.910093
合計面積				172.4550465
地積				172.45 m ²

地番	2 A区画(道路後退)			
N0	Xn	Yn	Yn+1-Yn-1	Xn · (Yn+1-Yn-1)
E1	116383.393	-46929.218	5.219	607404.928067
E2	116388.437	-46922.917	7.346	854989.458202
E5	116386.872	-46921.872	-5.219	-607423.084968
SA14-1	116381.897	-46928.136	-7.346	-854941.415362
合計				29.885939
合計面積				14.9429695
地積				14.94 m ²

地番	3 B区画(有効)			
N0	Xn	Yn	Yn+1-Yn-1	Xn · (Yn+1-Yn-1)
E2	116388.437	-46922.917	-17.647	-2053906.747739
E3	116405.466	-46934.294	-4.480	-521496.487680
YY1	116410.984	-46927.397	17.647	2054304.634648
E4	116393.491	-46916.647	4.480	521442.839680
合計				344.238909
合計面積				172.1194545
地積				172.11 m ²

地番	4 B区画(道路後退)			
N0	Xn	Yn	Yn+1-Yn-1	Xn · (Yn+1-Yn-1)
E2	116388.437	-46922.917	5.225	608129.583325
E4	116393.491	-46916.647	7.289	848392.155899
SST3	116391.832	-46915.628	-5.225	-608147.322200
E5	116386.872	-46921.872	-7.289	-848343.910008
合計				30.507016
合計面積				15.2535080
地積				15.25 m ²